
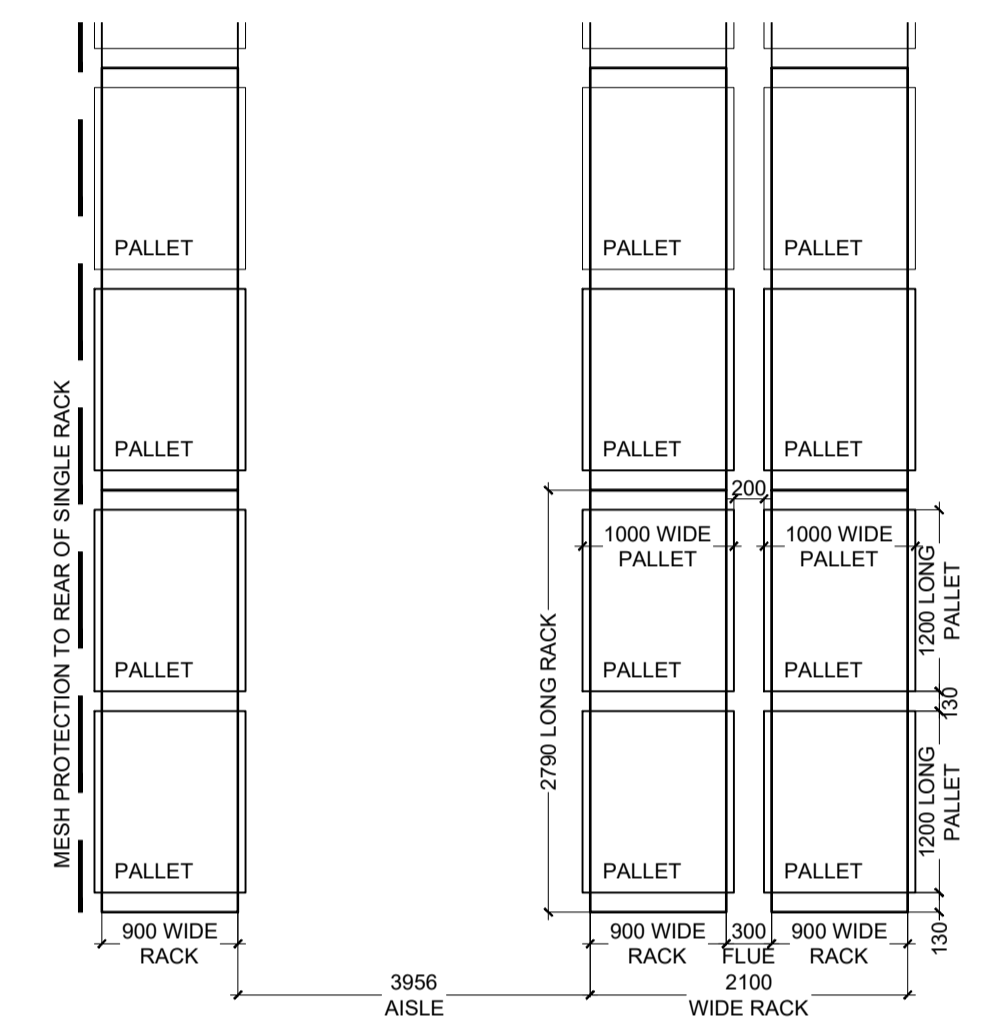
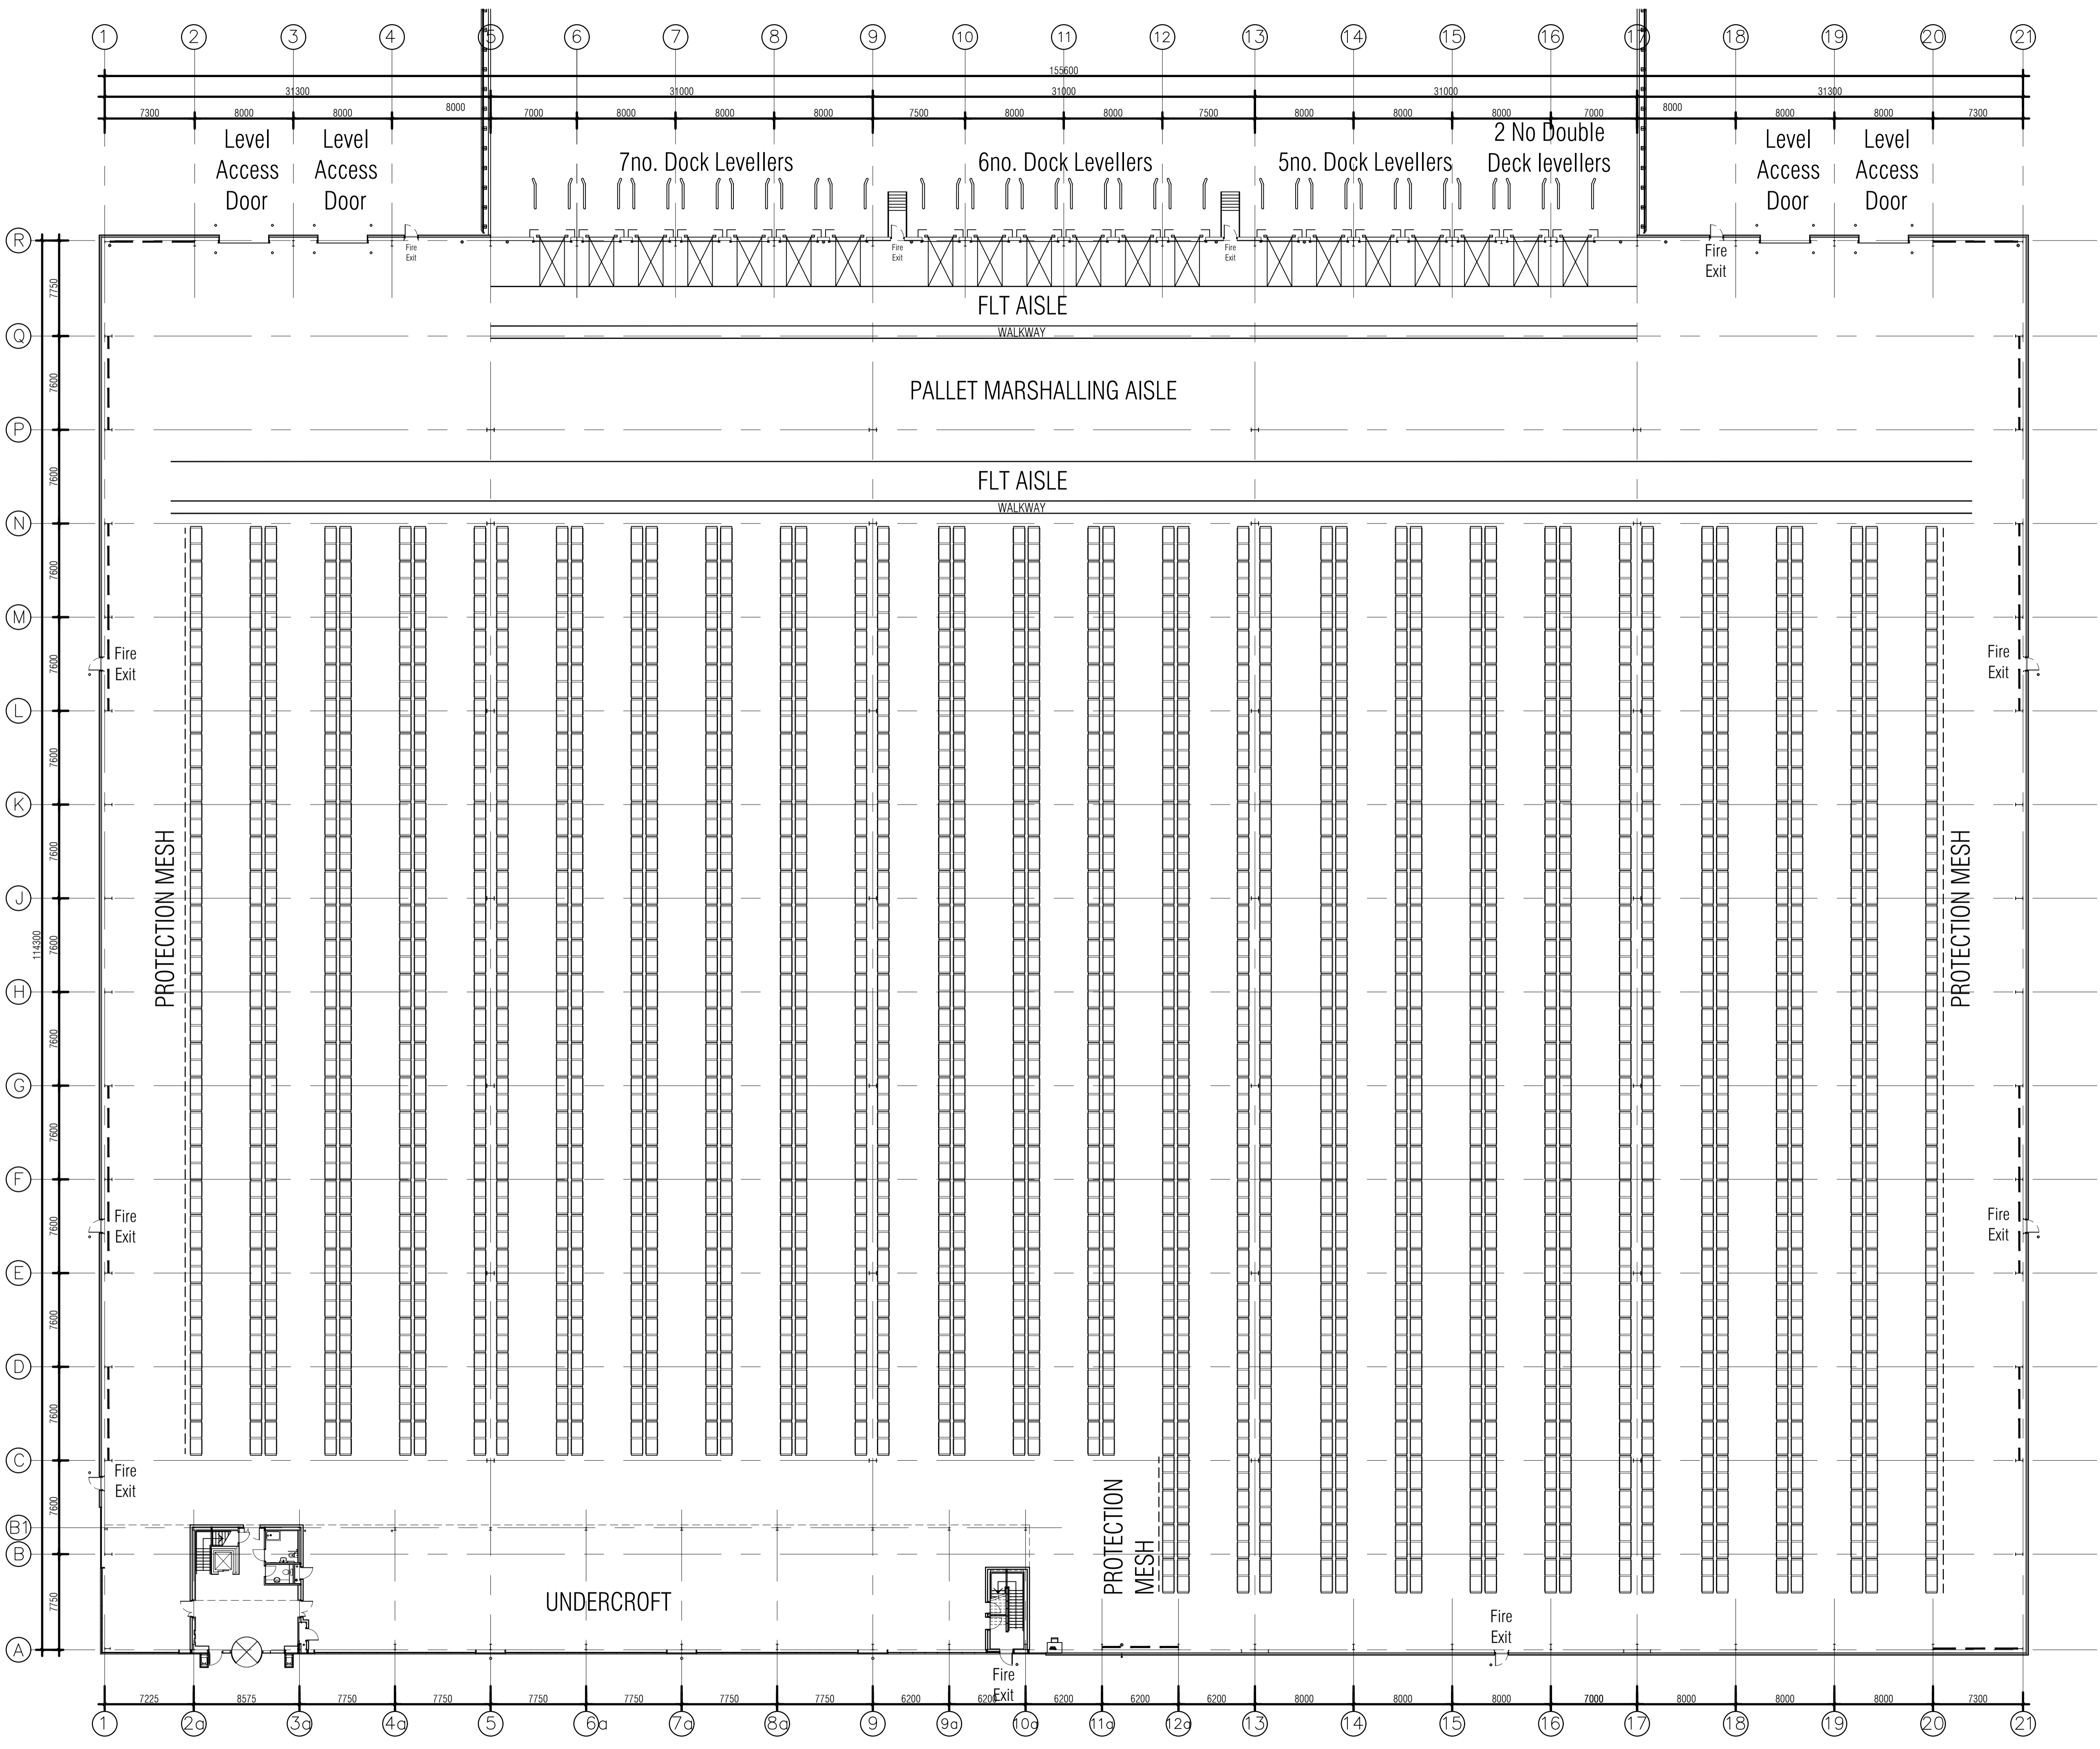


NOTES:
 Copyright Chetwoods (Birmingham) Limited. No implied licence exists.
 Contractors must verify all dimensions on site before commencing any work or shop drawings. This drawing is not to be scaled. Use figured dimensions only.
 Subject to statutory approvals and survey.
 Building areas are liable to adjustment over the course of the design process due to the ongoing construction detailing developments.
 Please note the information contained within this drawing is solely for the benefit of the employer and should not be relied upon by third parties.
 The CDM hazard management procedures for the Chetwoods aspects of the design of this project are to be found on the "Chetwoods - Hazard Analysis and Design Risk Assessment" and/or drawings. The full project design team's comprehensive set of hazard management procedures are available from the Principle Designer appointed for the project.

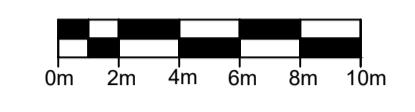

WIDE AISLE PALLET RACKING SETTING OUT
1:20

WIDE AISLE PALLET RACKING
 2652 EURO PALLETS AT GROUND FLOOR LEVEL.
 TOTAL NUMBER OF PALLETS FOR 8 LEVELS OF RACKING (G+7)
 = 21,216

P3	TOTAL PALLET NUMBERS ADDED FOR 8 LEVELS OF RACKING	03.04.25	AMR
P2	PALLET NUMBERS AT LEVEL G ADDED	10.02.25	AMR
P1	ISSUED FOR COMMENT	05.02.25	AMR

Rev Revision Description Date Author/Reviewer
APPROVED
 32 Frederick Street, Birmingham, B1 3HH +44 (0)121 234 7500 www.chetwoods.com



Project	BANBURY						
Client	SAVILLS						
Drawing Title	WAREHOUSE PLAN SHOWING WIDE AISLE RACKING LAYOUT						
Scale	Size	Drawn	Checked	Date			
1:250	A1	AMR	TM	04/02/25			
Project	Originator	Zone	Level	Type	Role	Number	Rev
5886	CA	00	GF	DR	A	00101	P3